



West Elevation


Field Elevation

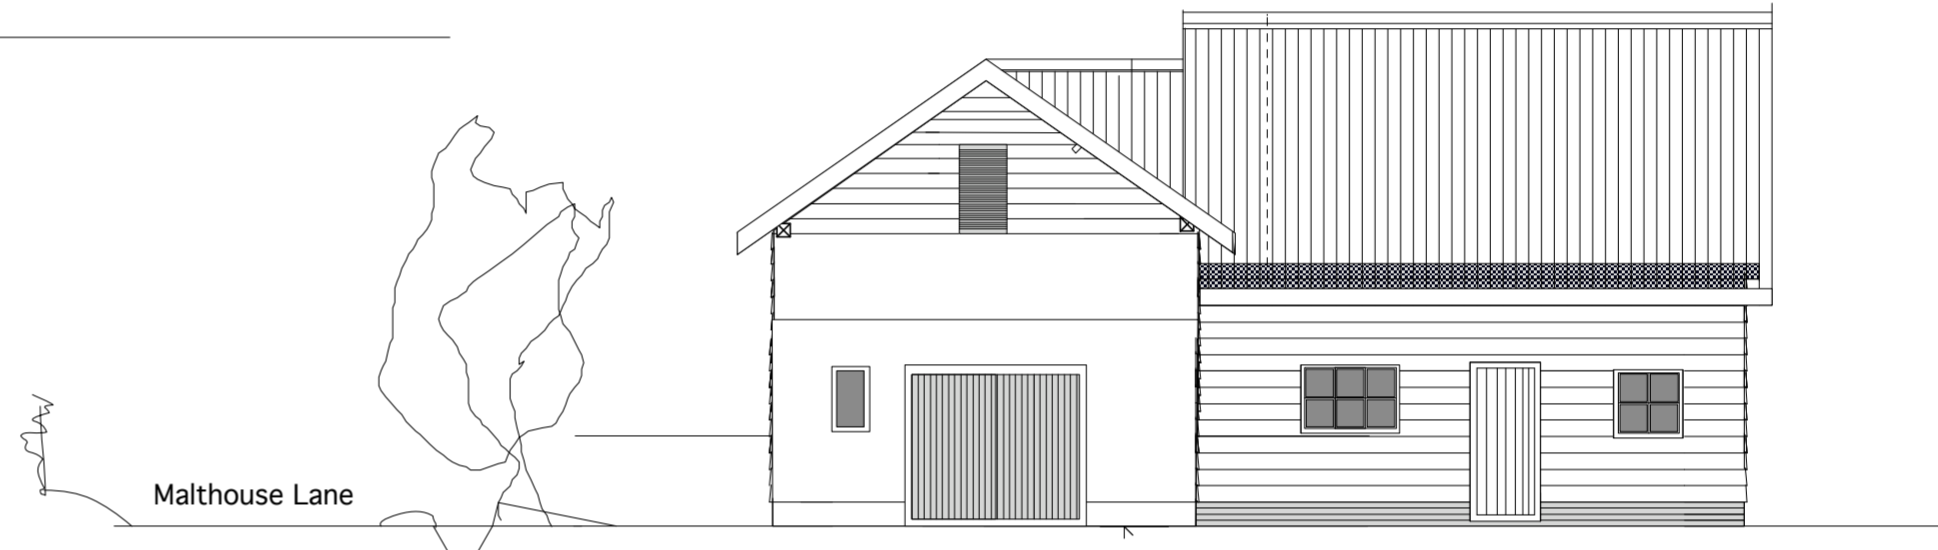

North Elevation

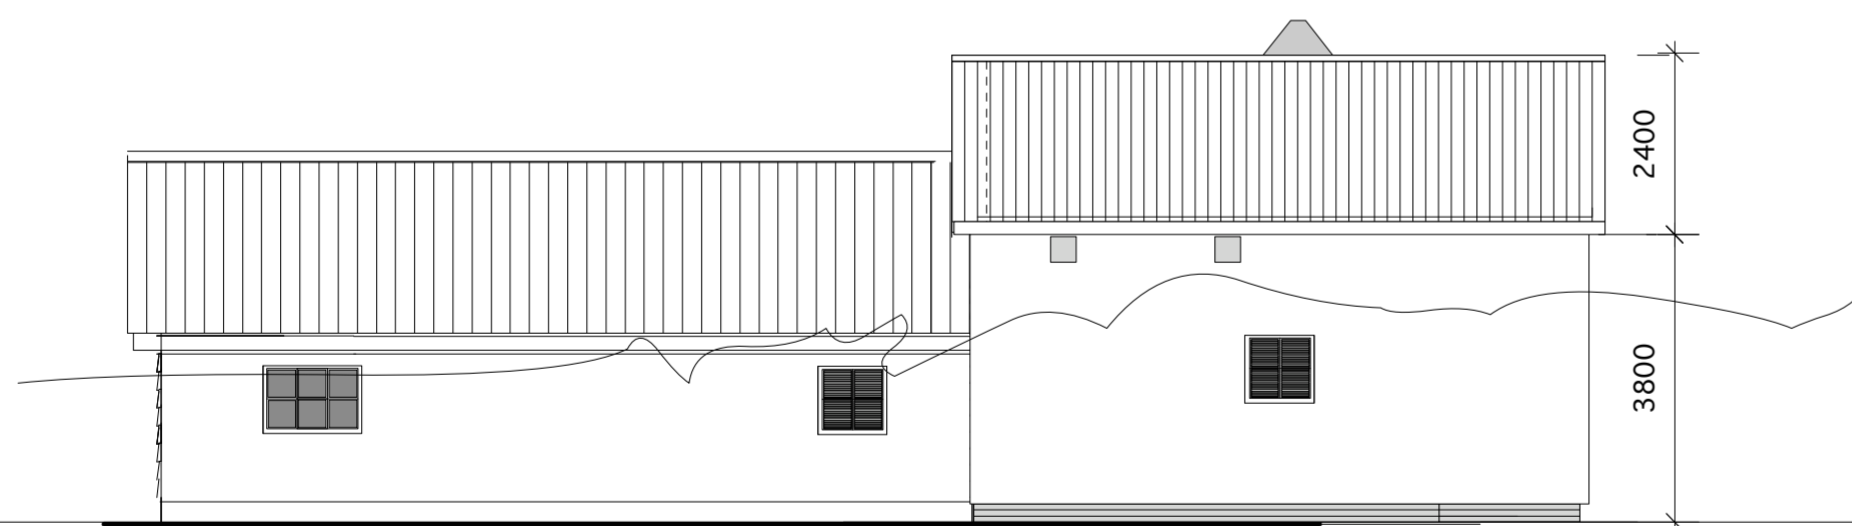

East Elevation

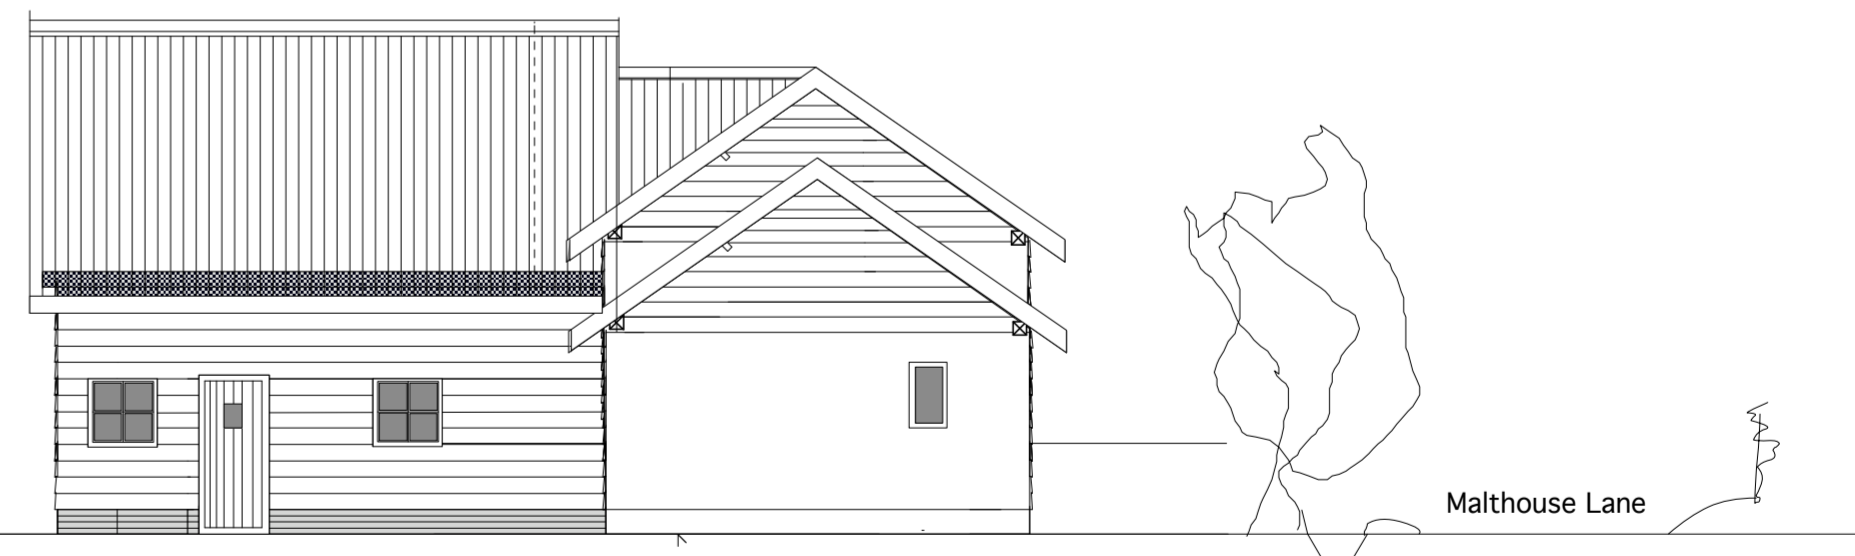


South Elevation



Stables Building Malthouse Lane

NOTE:
This scheme is subject to Town planning and all other necessary consents.
Dimensions, areas and levels where given are only approximate and subject to site survey.
All dimensions are to be checked on site. Any discrepancies are to be reported to the Architect before the work commences. Figured dimensions only are to be taken from the drawings.
This drawing is to be read in conjunction with all relevant consultants and /or specialists drawings/ documents and discrepancies or variations are to be notified to the Architect before the affected work commences.



Proposed Elevations	Job Number	0455/07	Mr Mrs B Smith CSA Design Studio <small>CSA Design Studio Wilby Norwich NR16 2JP david.cumming@virgin.net</small>	01953 888505
	Dwg. Number	03		
	Scale	1:100		
	Date	Jan 2007		

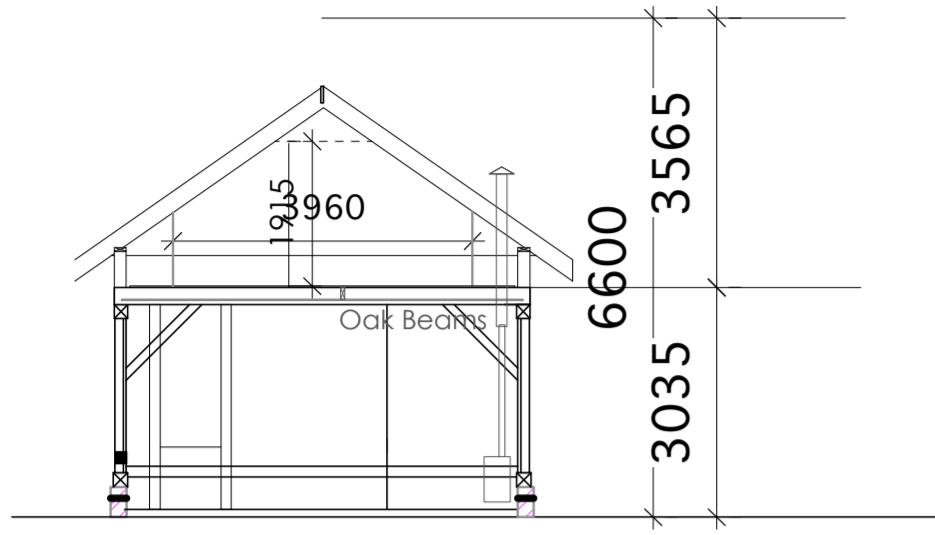


Section

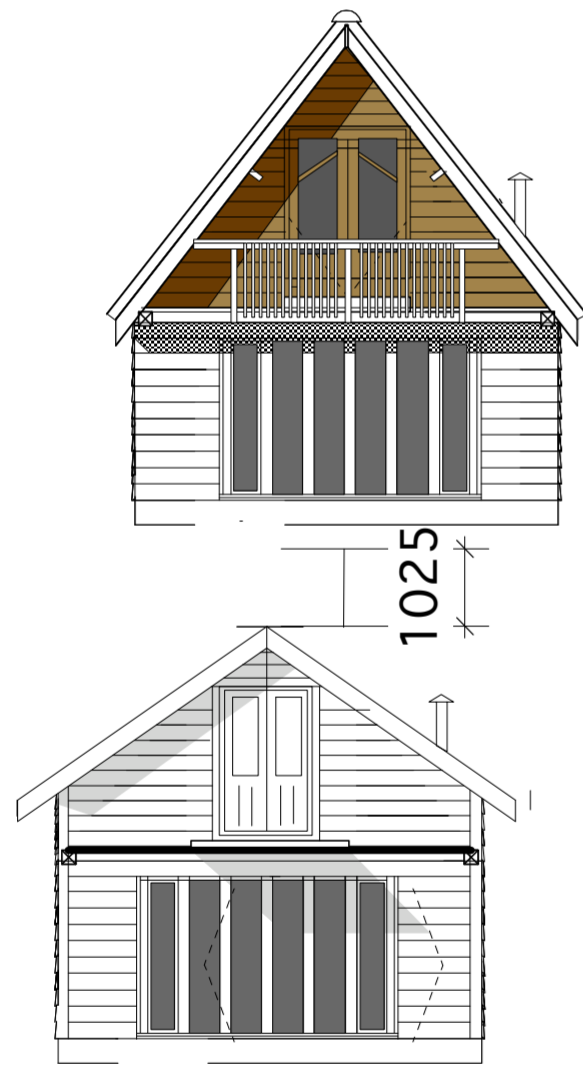 

Quick rendition for comment not checked length of stable

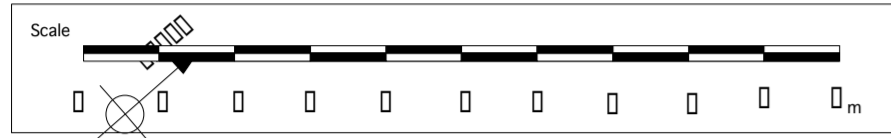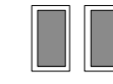

DRAFT 45%

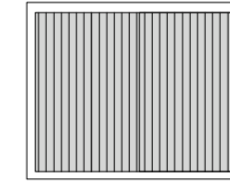

48%



